



FASADE NORD

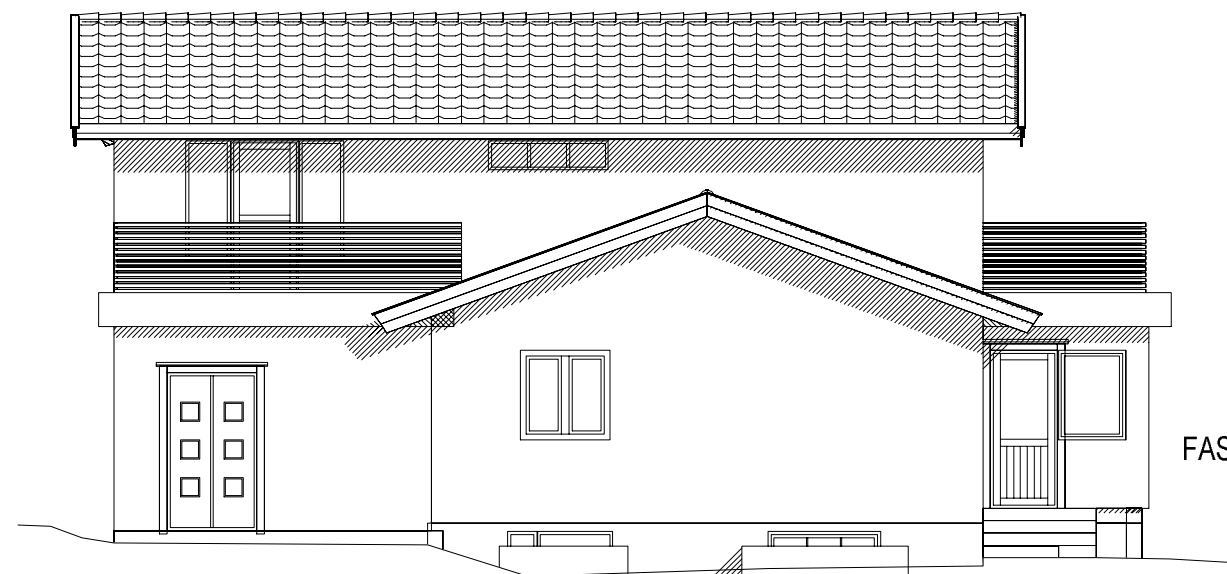

FASADE VEST

		Tiltakshaver: <i>Bent Lundbye</i> Forhandler:	
type: EAT		FASADER	
Byggeplassens adresse: Slåbråtveien 31		ARKIV NR.:	
G.nr. 244   Br.nr. 474		Kristian Abel Tlf: 40213498	
Abel Arkitekter - Arkitekt\Ingeniørbedrift			
TEGNINGEN MÅ HVERKEN HELT ELLER DELVIS KOPIERES.			
DATO 27.03.2020 REV. 07.02.2022		TRYGGE HJEM SKALA 1 : 100 Tegningsnr. 503 Prosj.nr.	