




Oversiktsplan

1 : 750



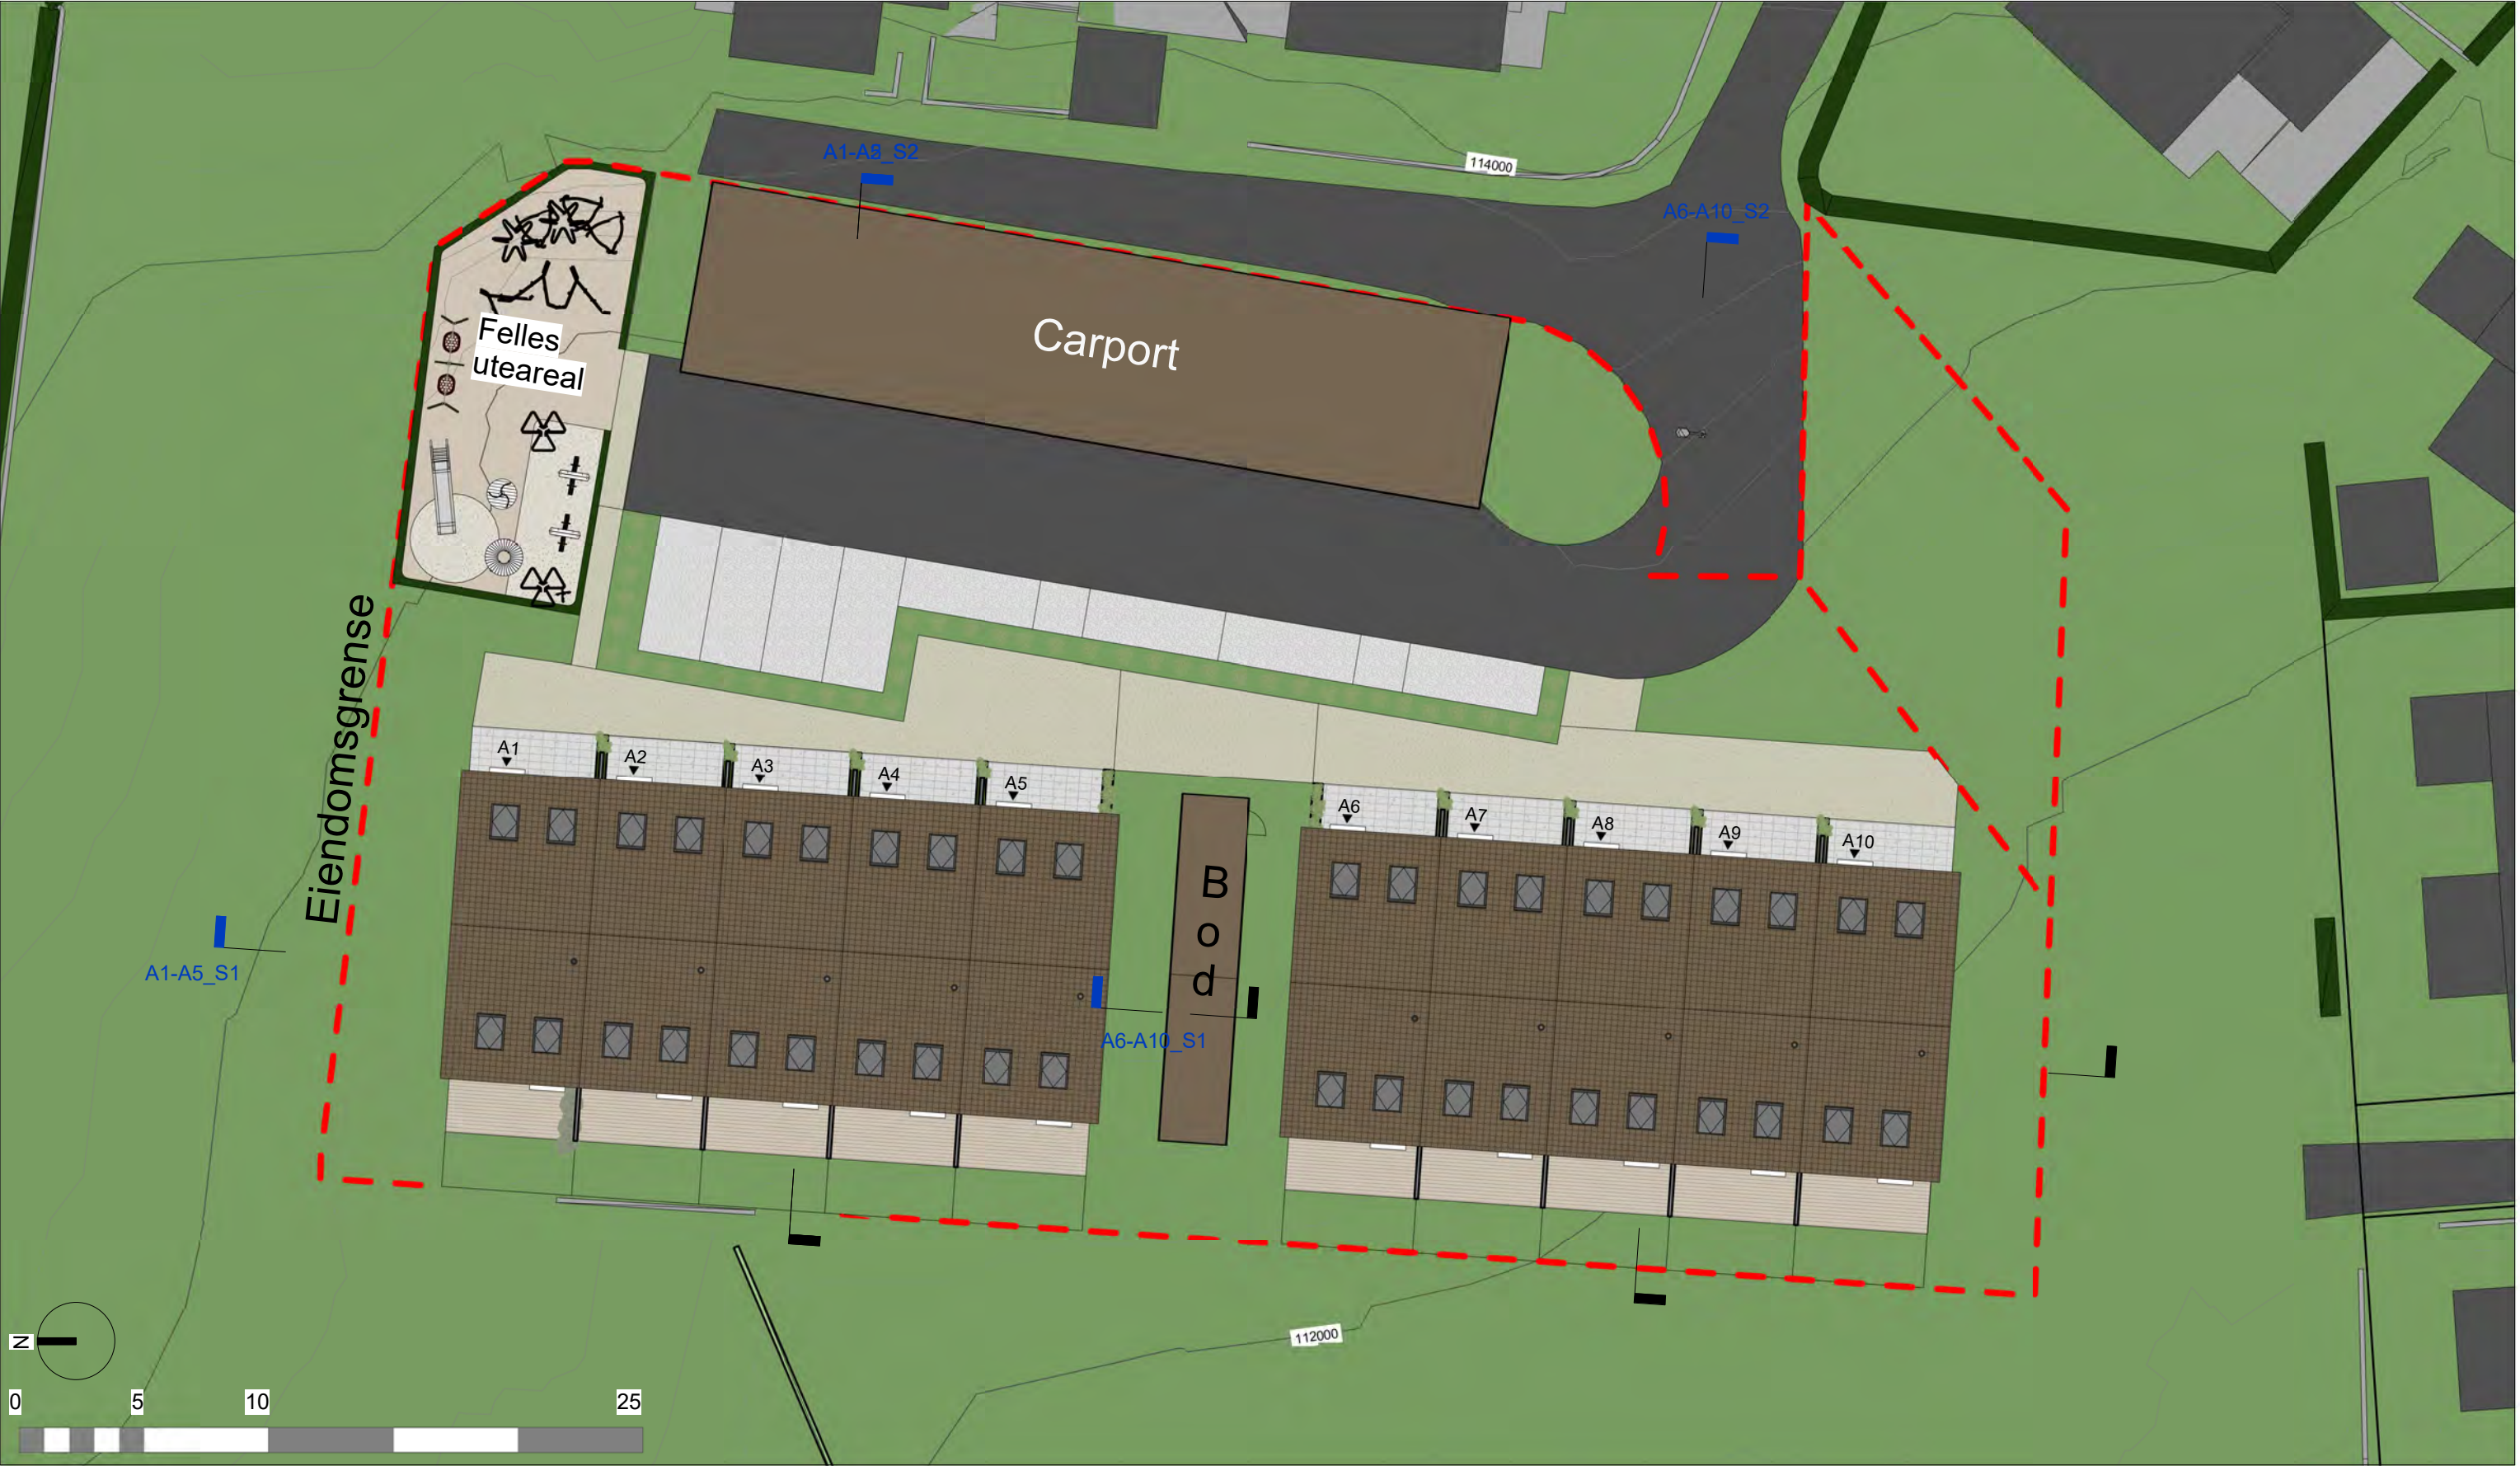



Fasade øst


1 : 200



Fasade vest


1 : 200



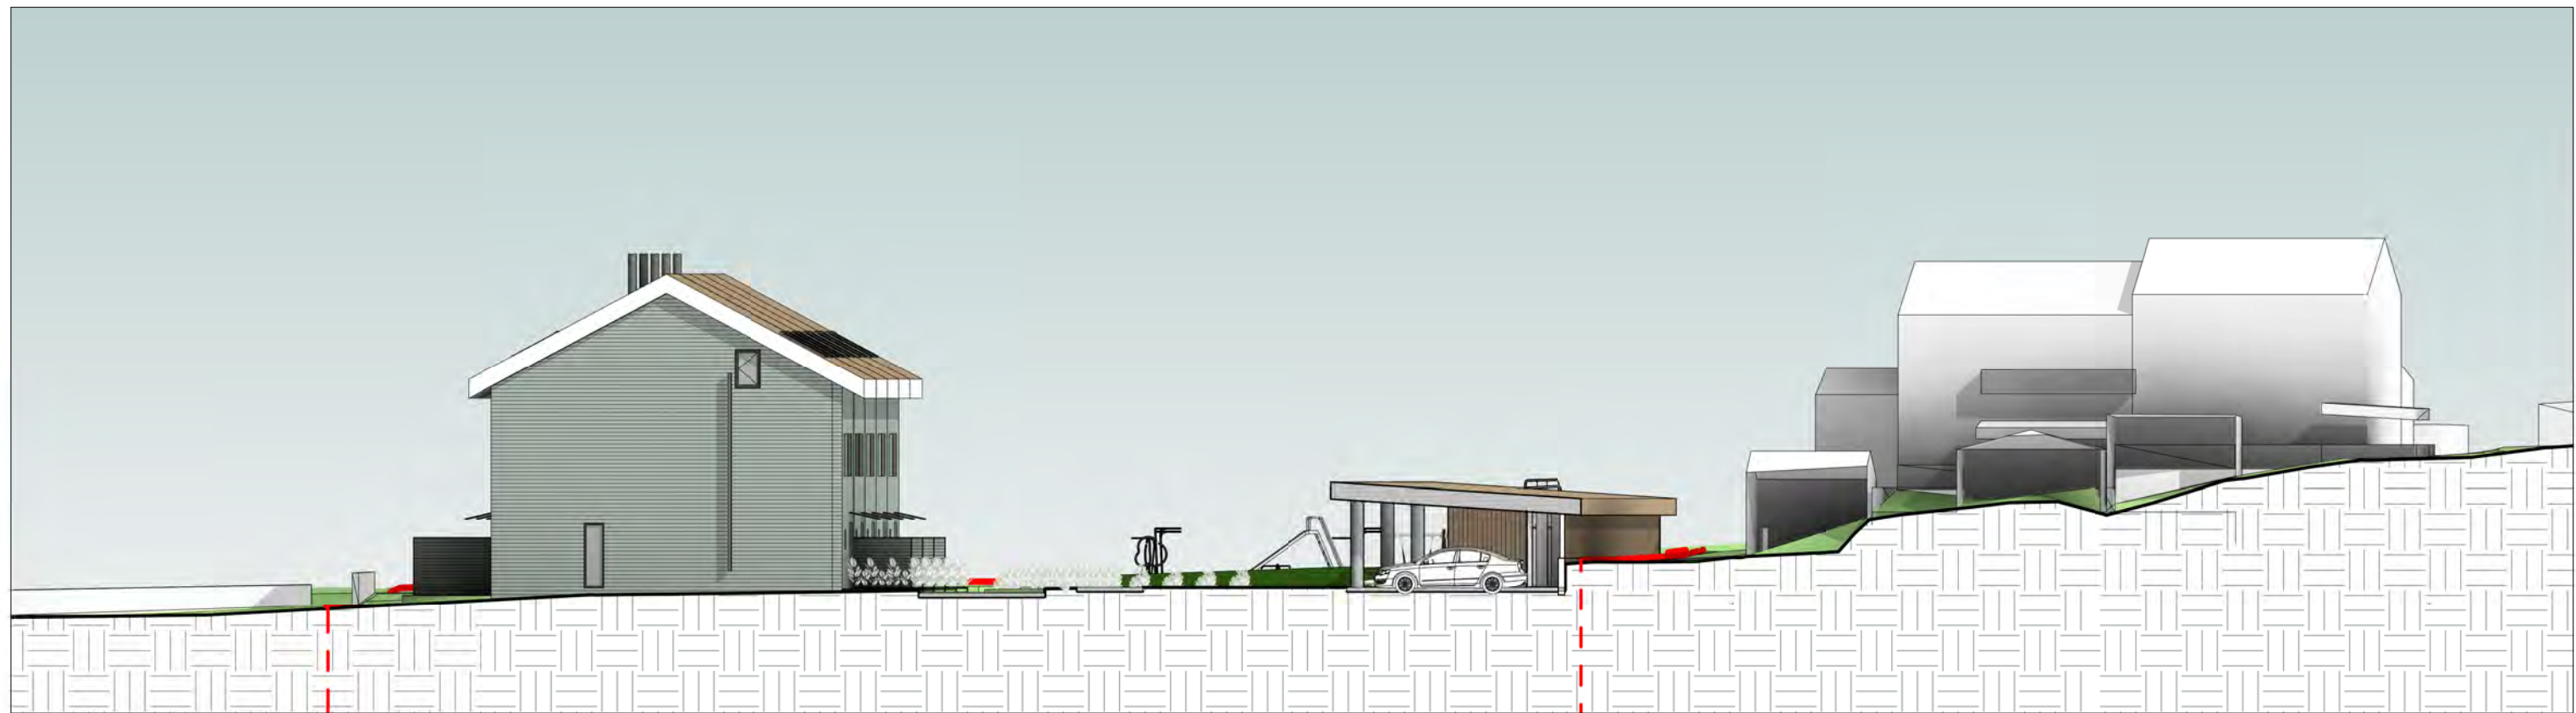

Snitt mot syd

1 : 200

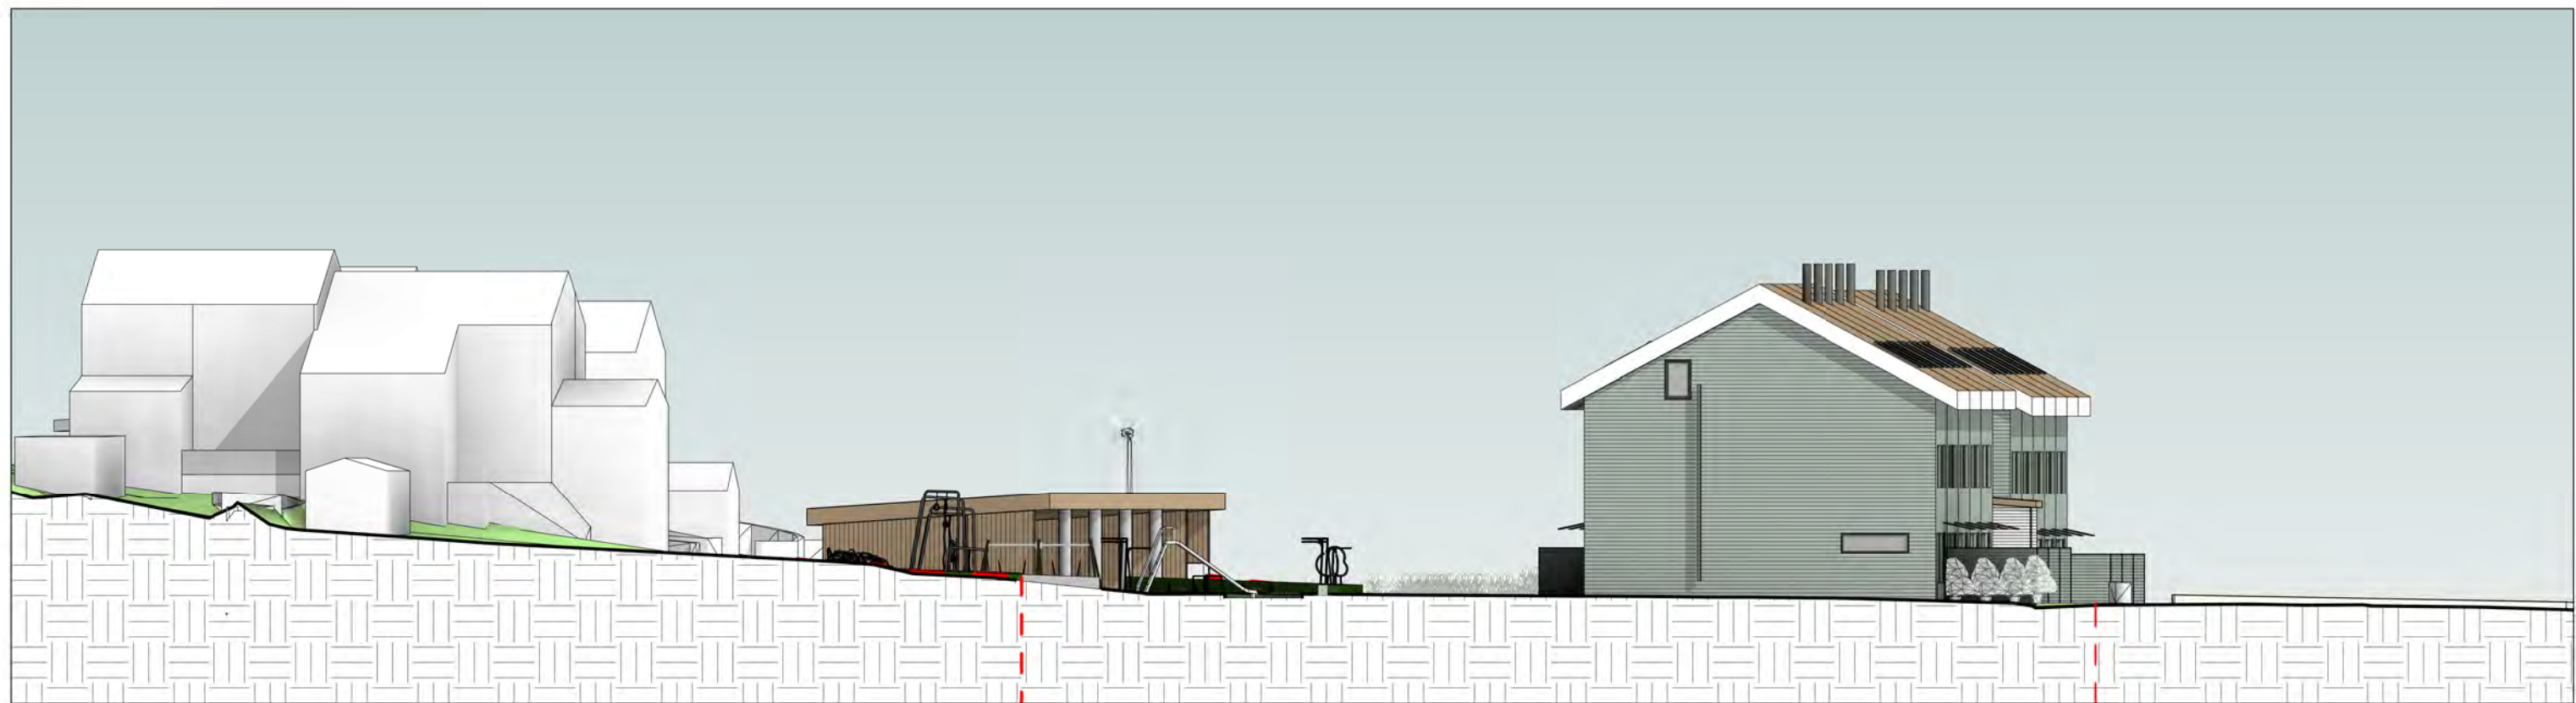

Snitt mot nord

1 : 200







A1-A5_E1
1 : 100




A1-A5_E2
1 : 100

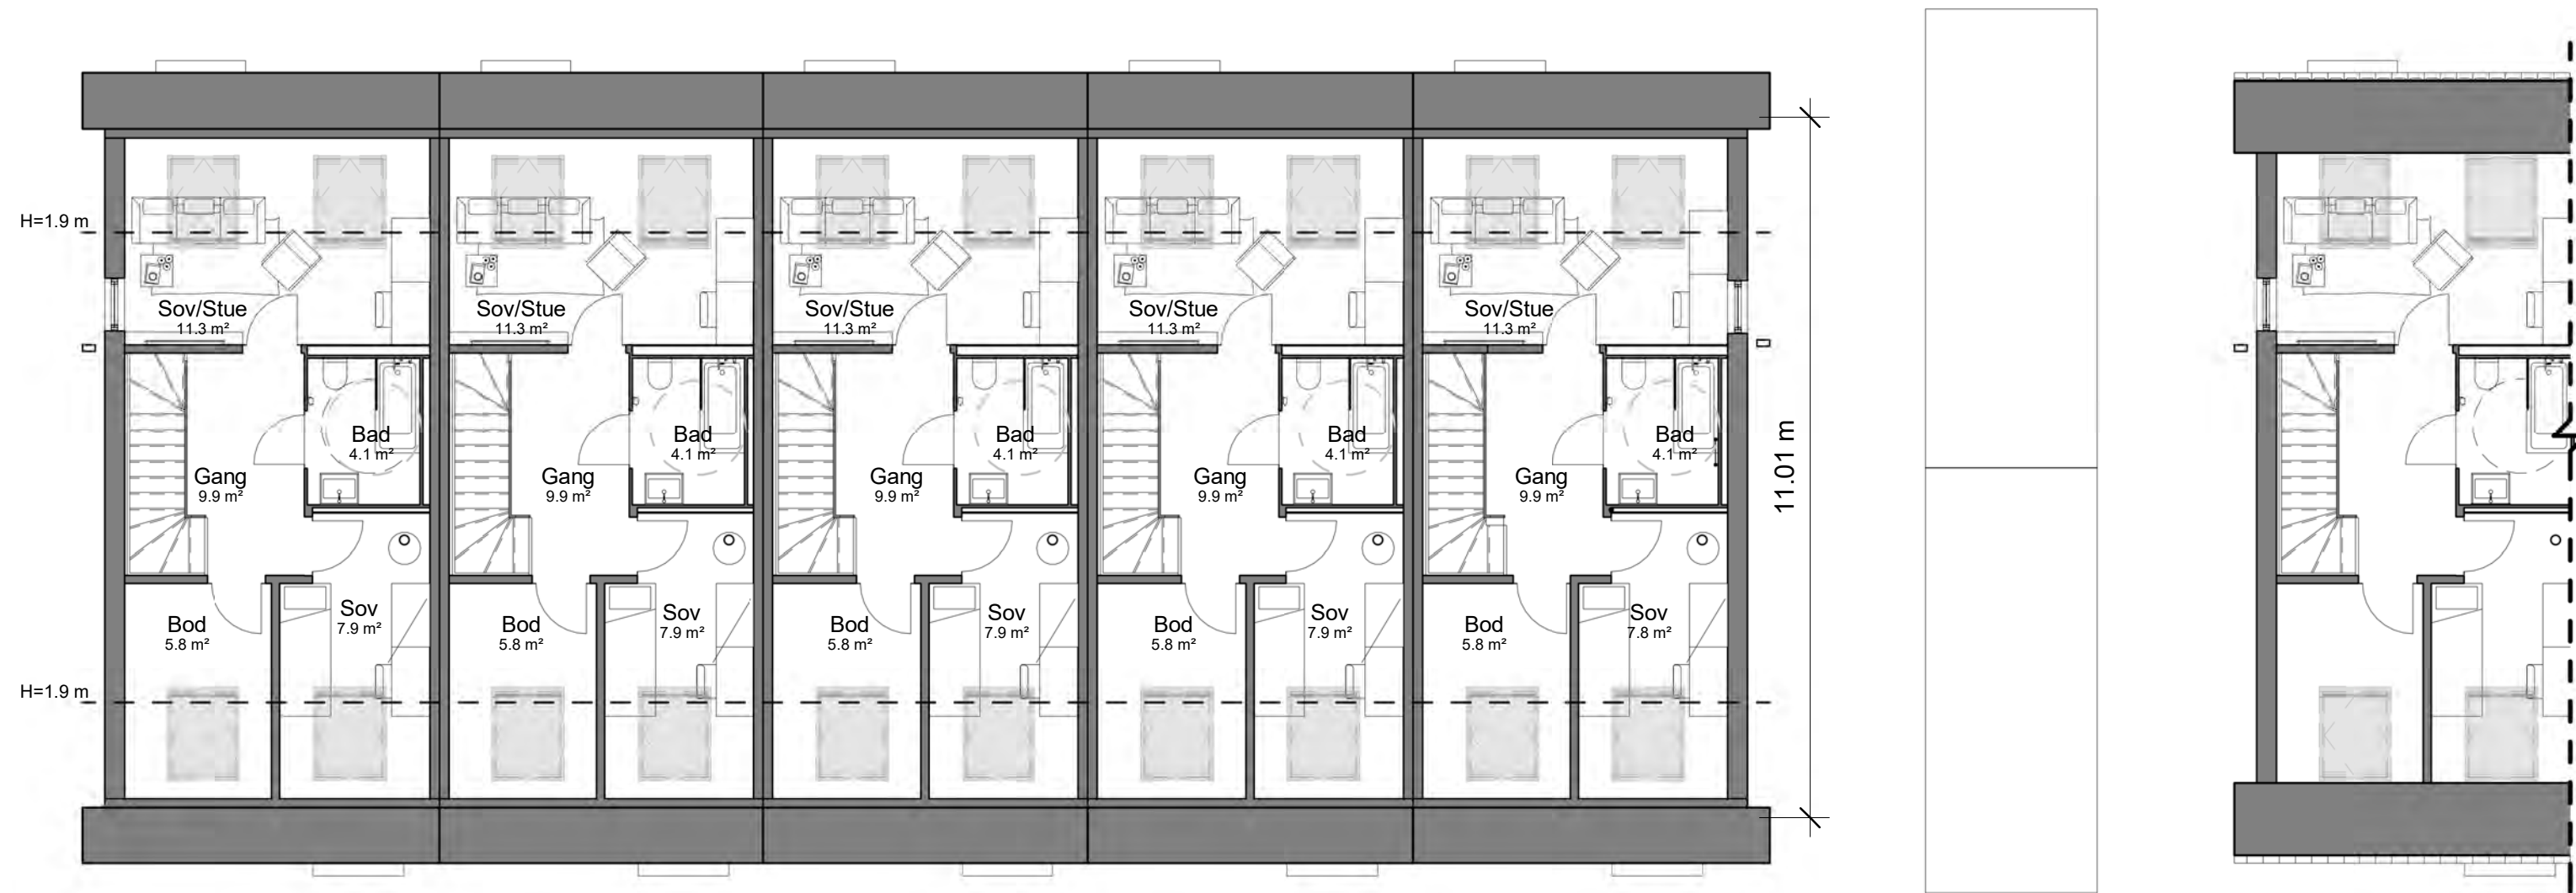

A1-A5_E3
1 : 100

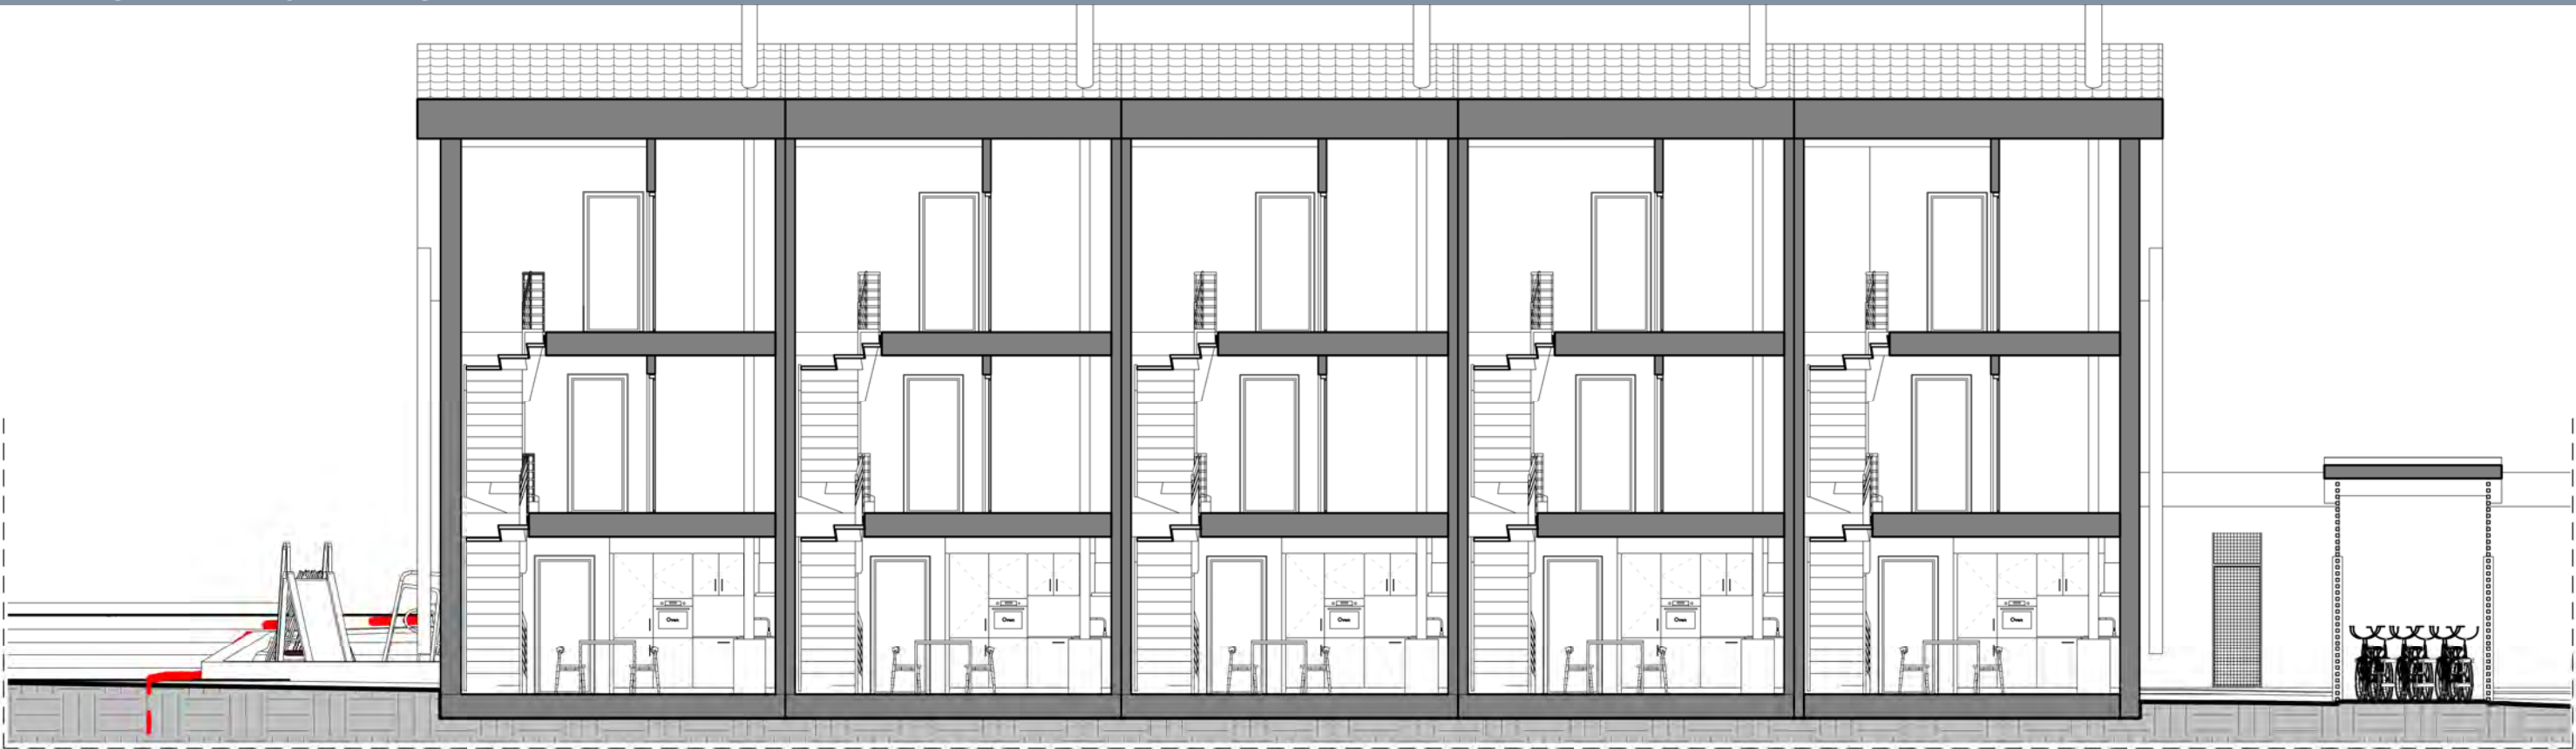

A1-A5_S1
1 : 100

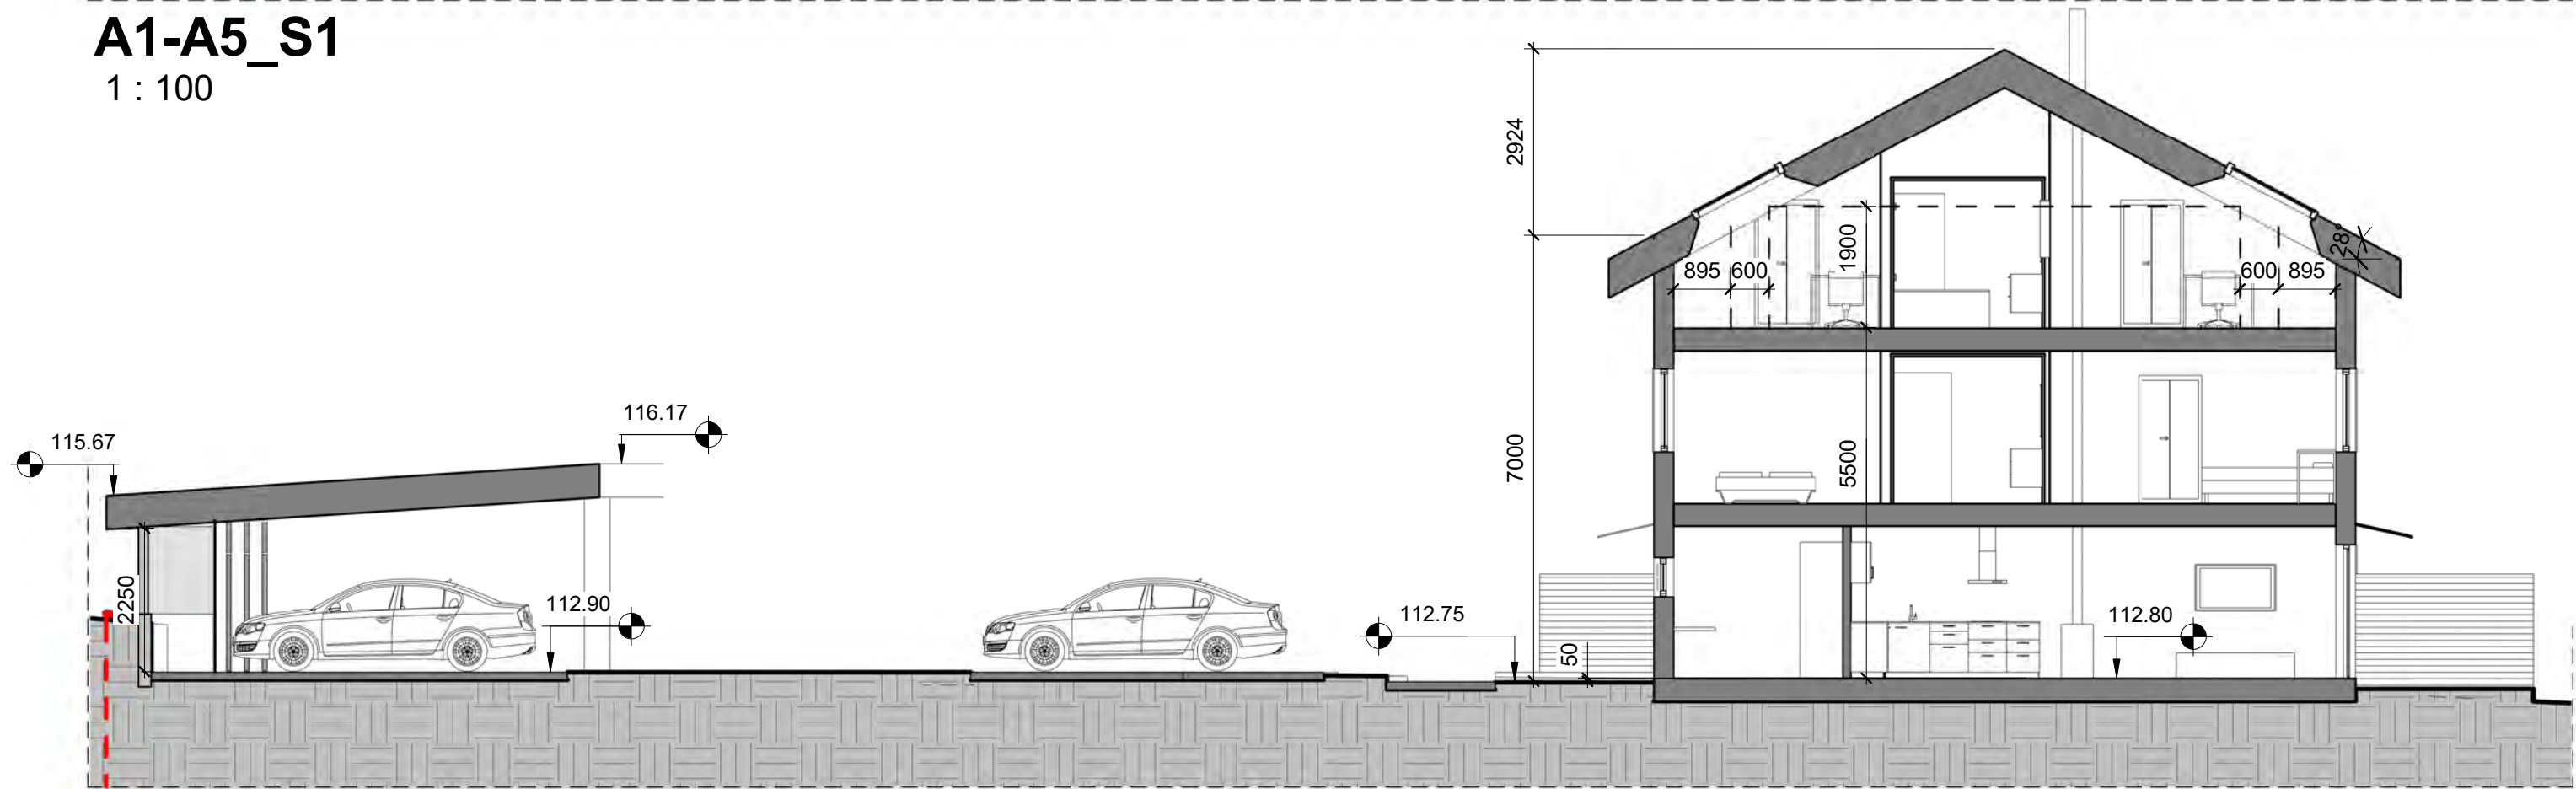

A1-A5_S2
1 : 100


**A1-A5_Fasade øst**

1 : 100

**A1-A5_Fasade vest**


1 : 100



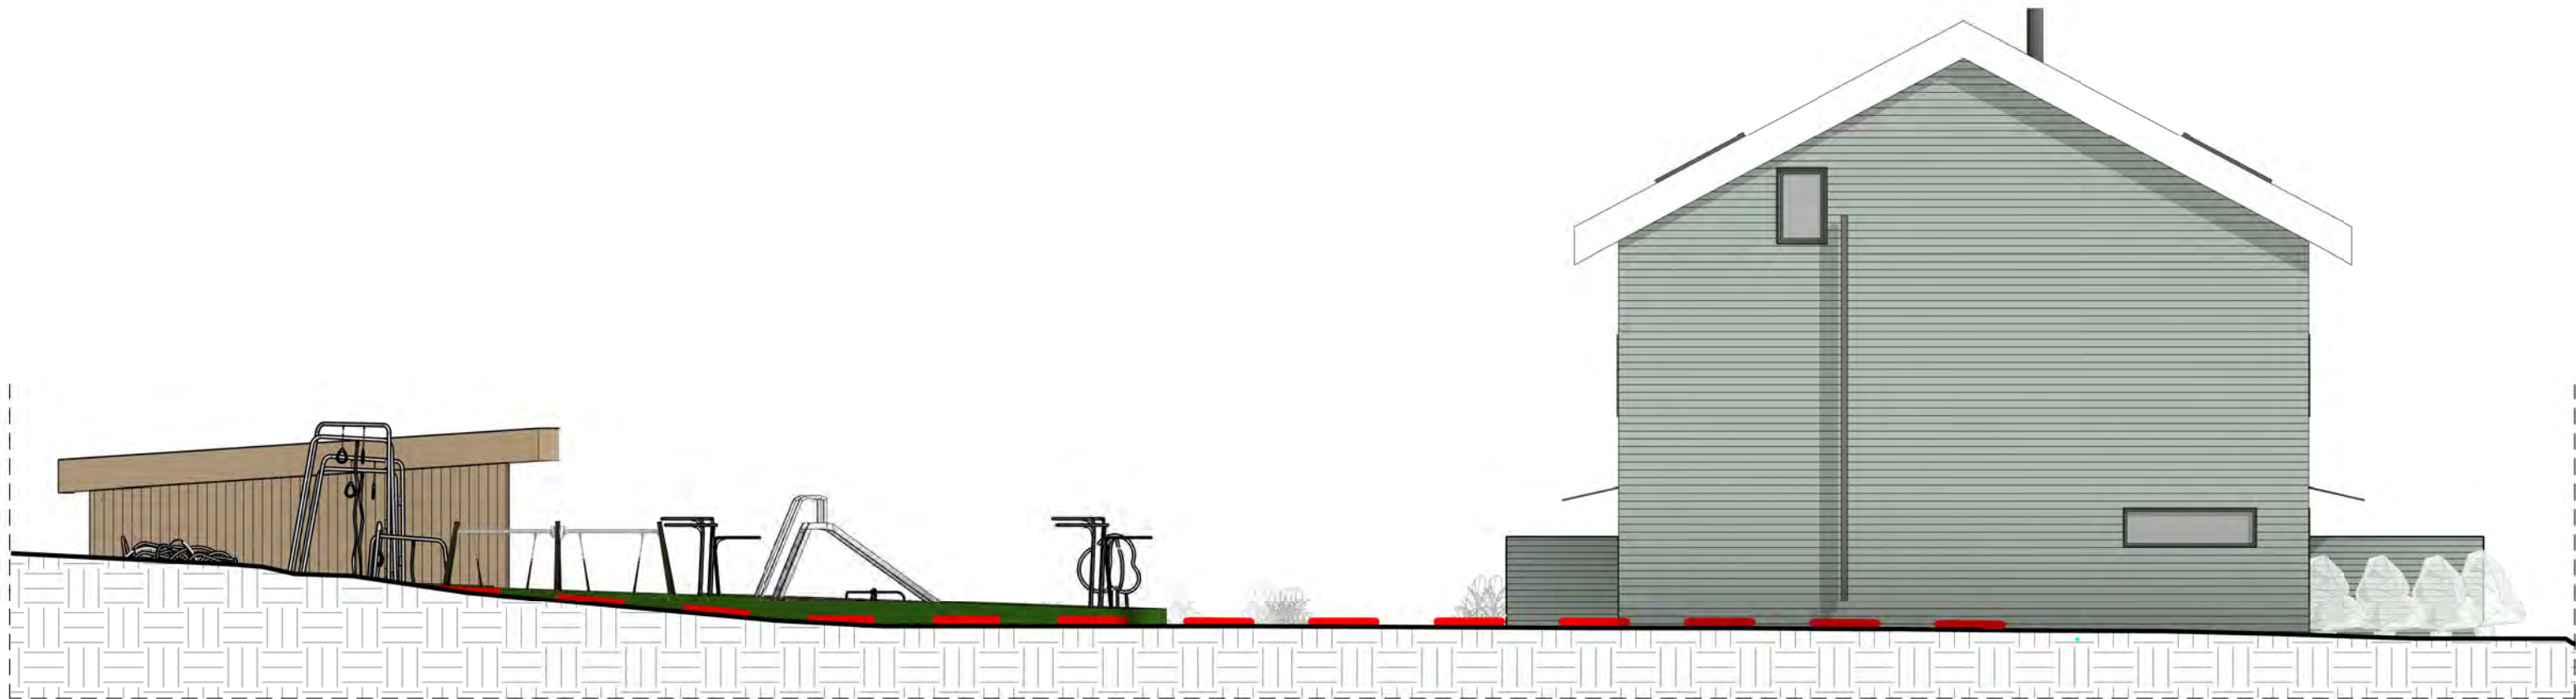


A1-A5_Fasade nord

1 : 100

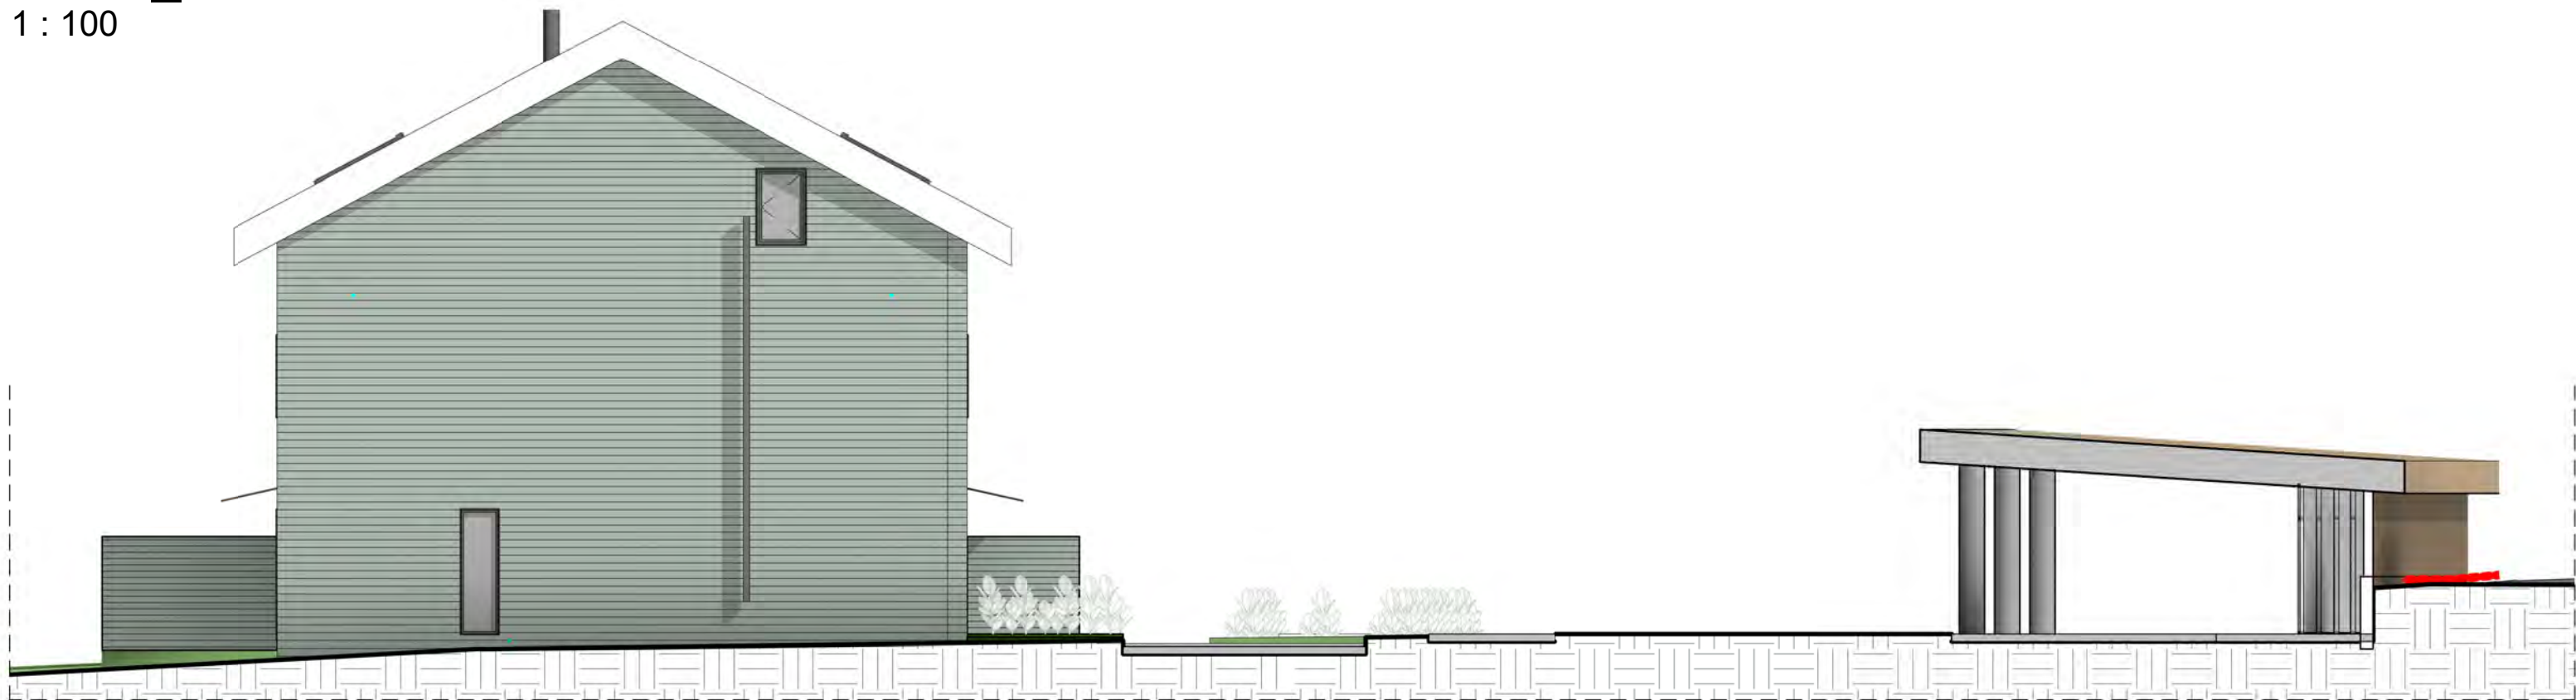

A1-A5_Fasade syd

1 : 100

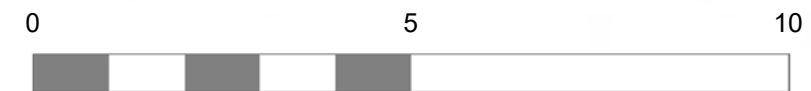





A6-A10_E1
1 : 100




A6-A10_E2
1 : 100

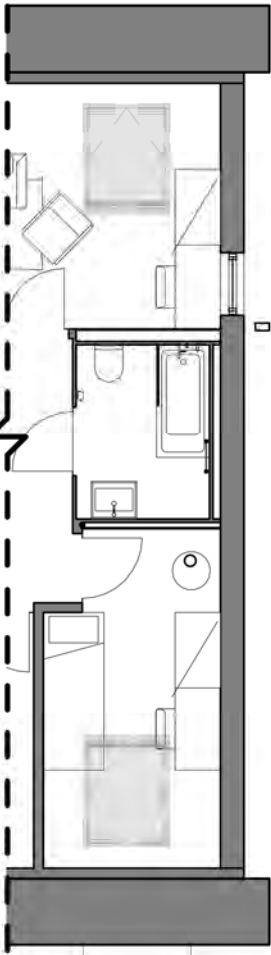

A6-A10_E3
1 : 100

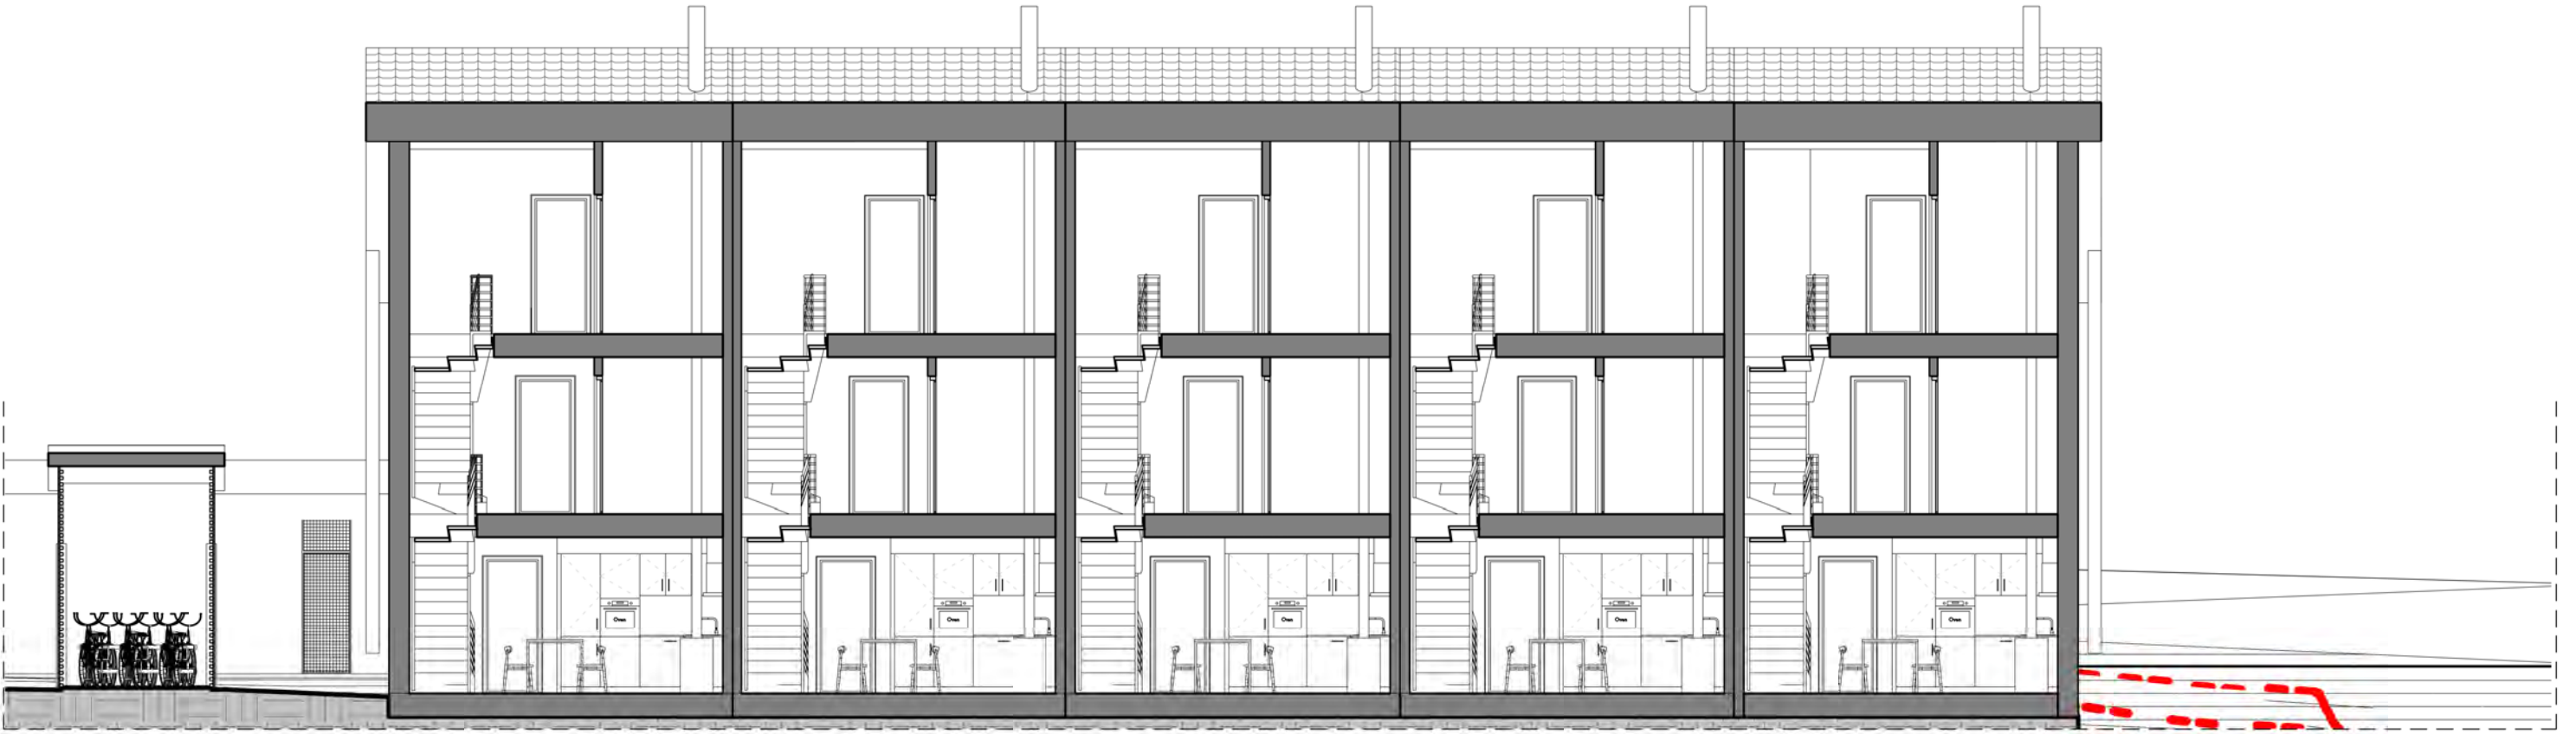

A6-A10_S1
1 : 100

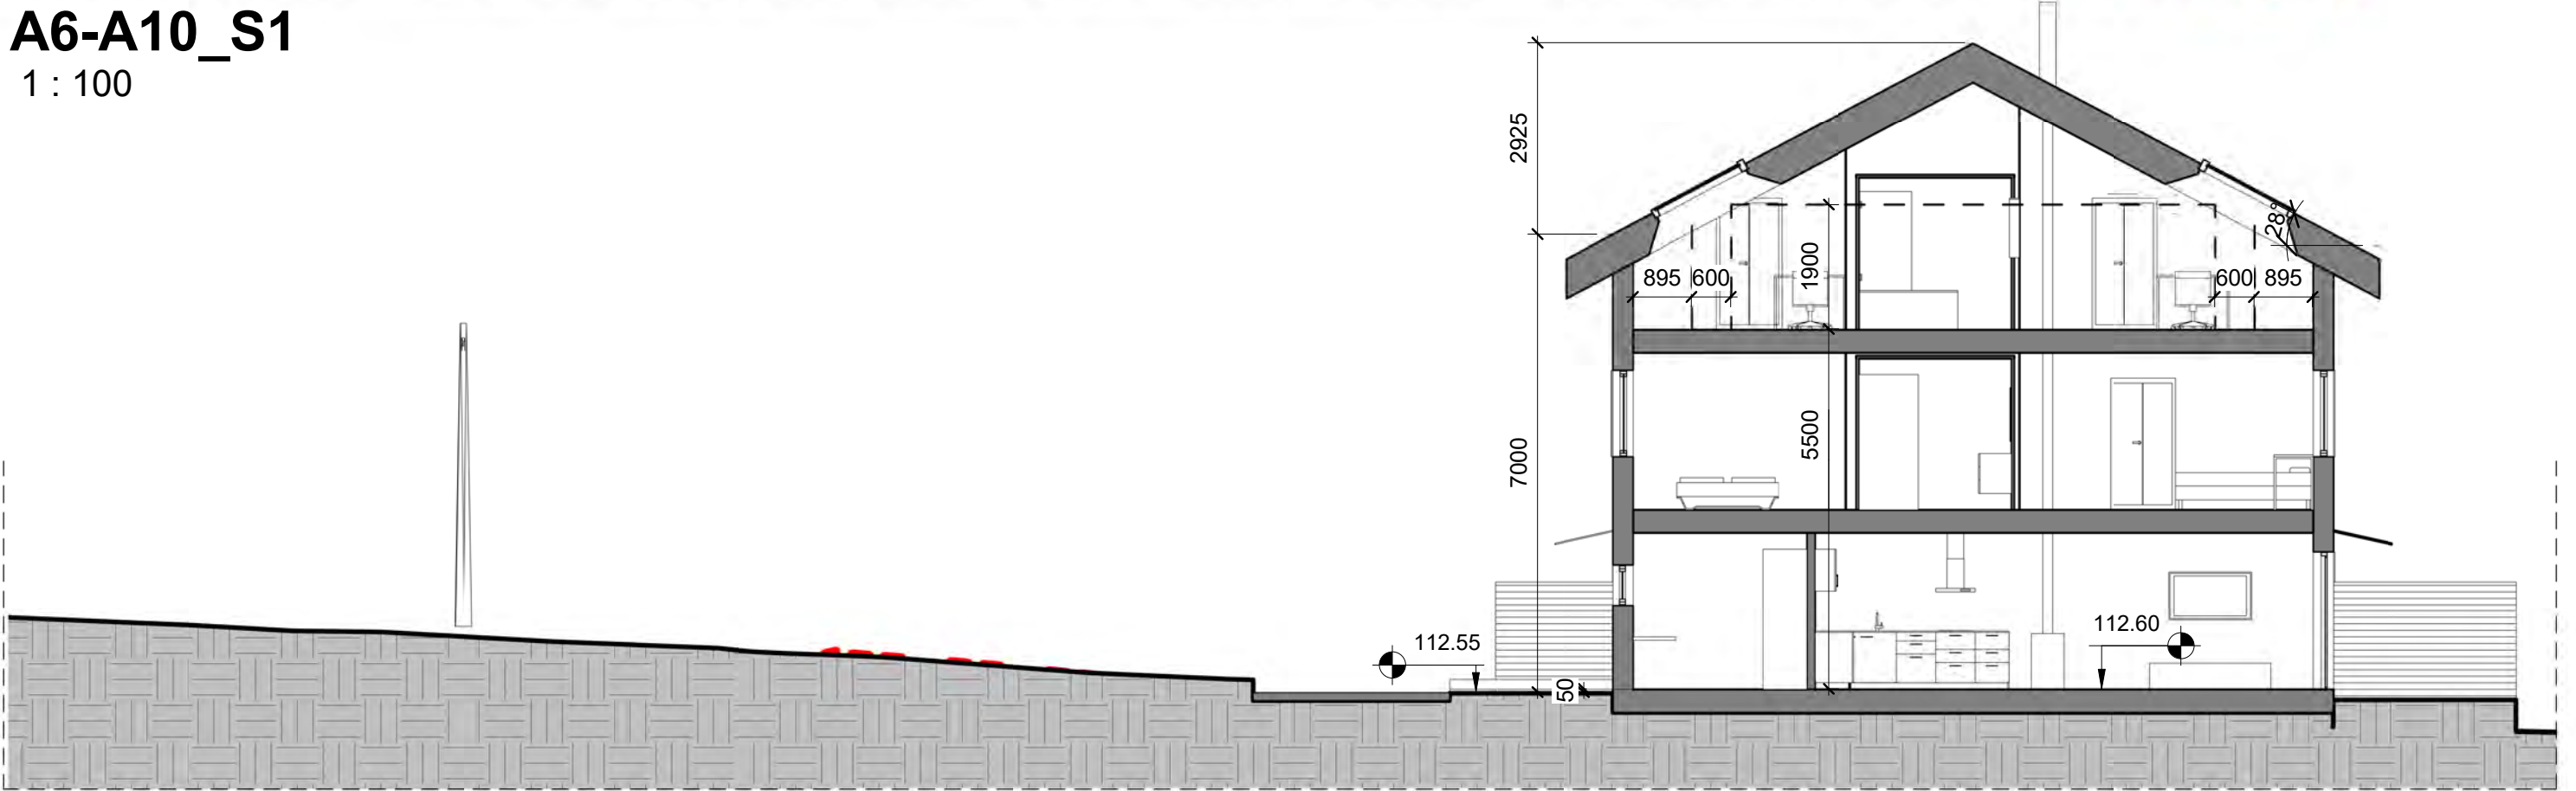

A6-A10_S2
1 : 100



A6-A10_Fasade øst


1 : 100



A6-A10_Fasade vest


1 : 100



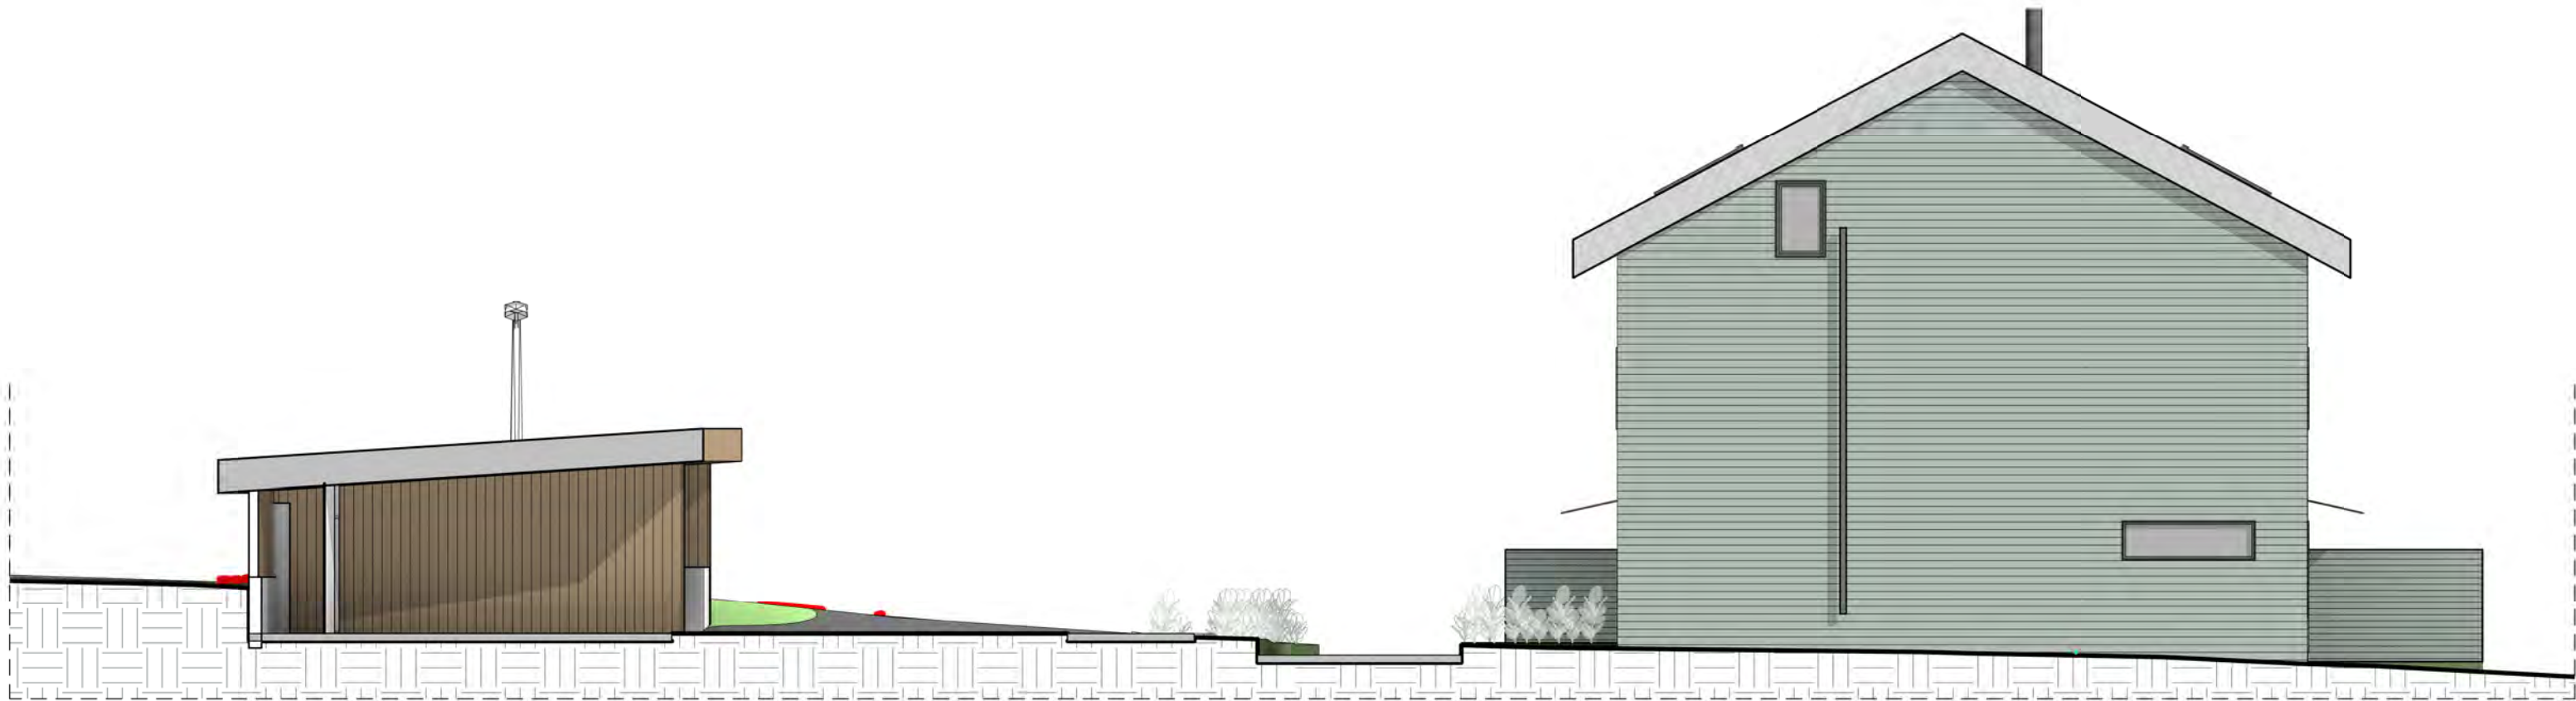


A6-A10_Fasade nord


1 : 100

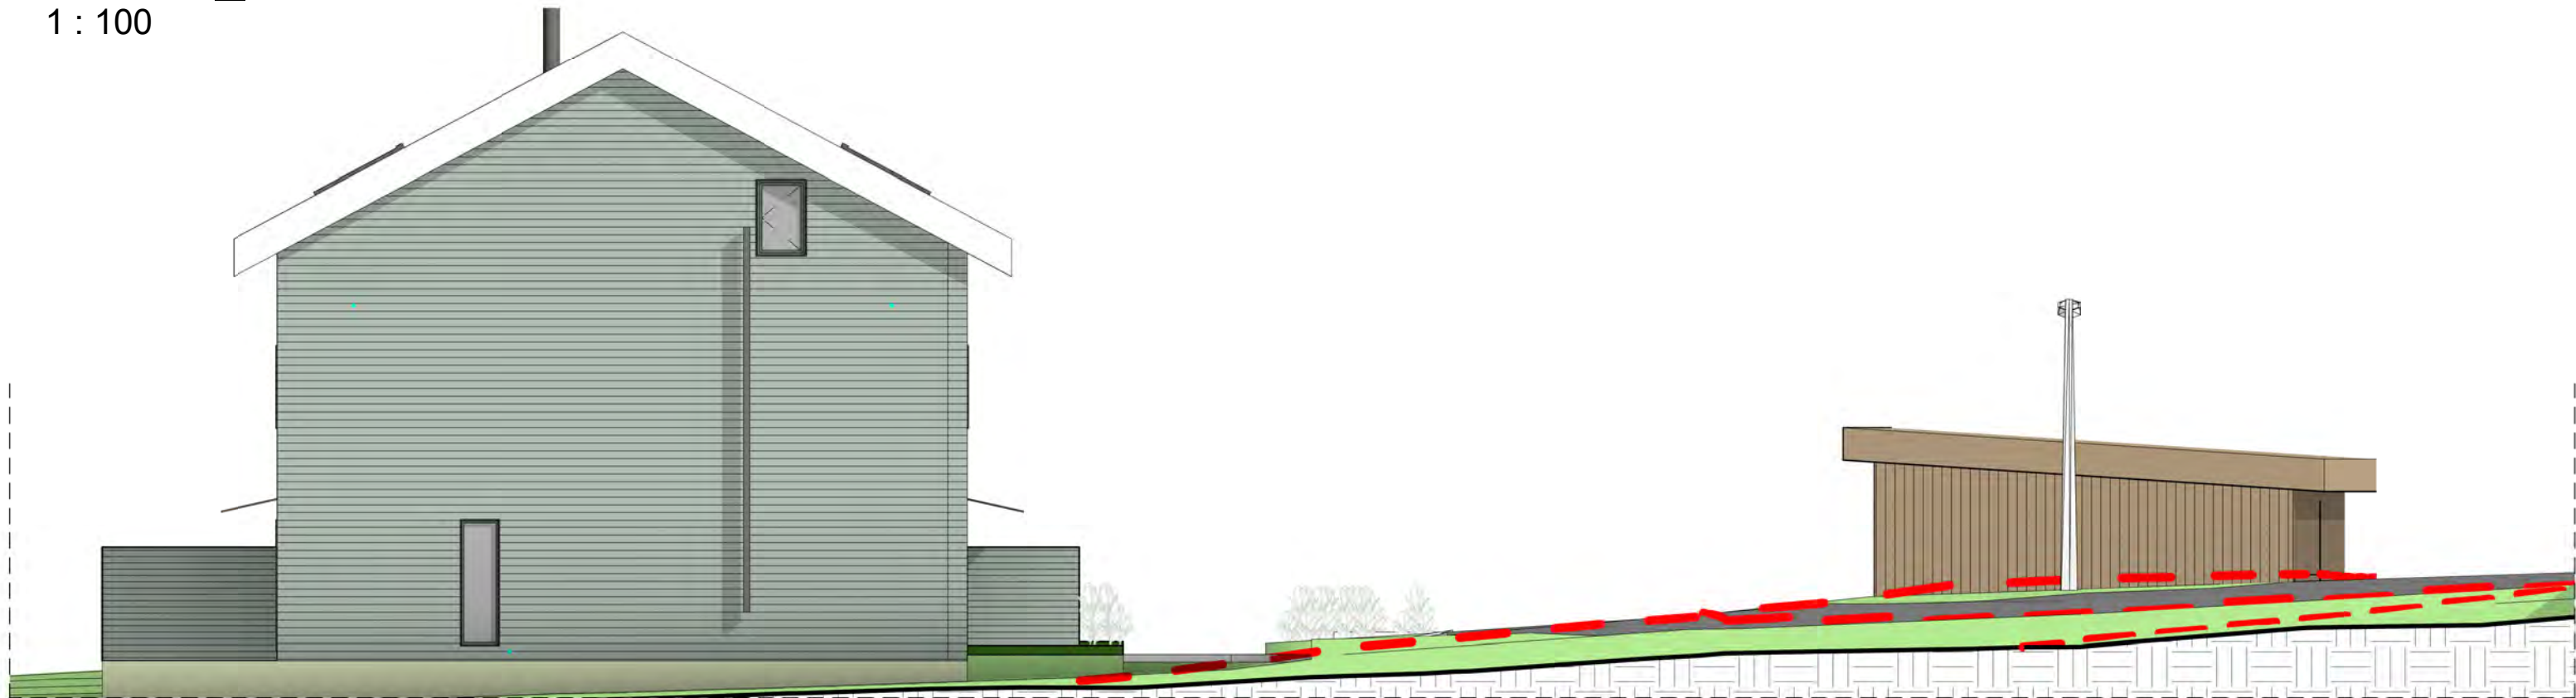


A6-A10_Fasade syd

1 : 100

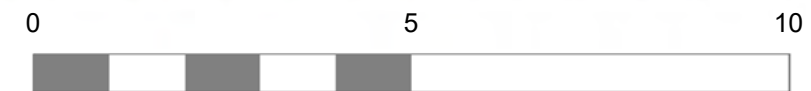


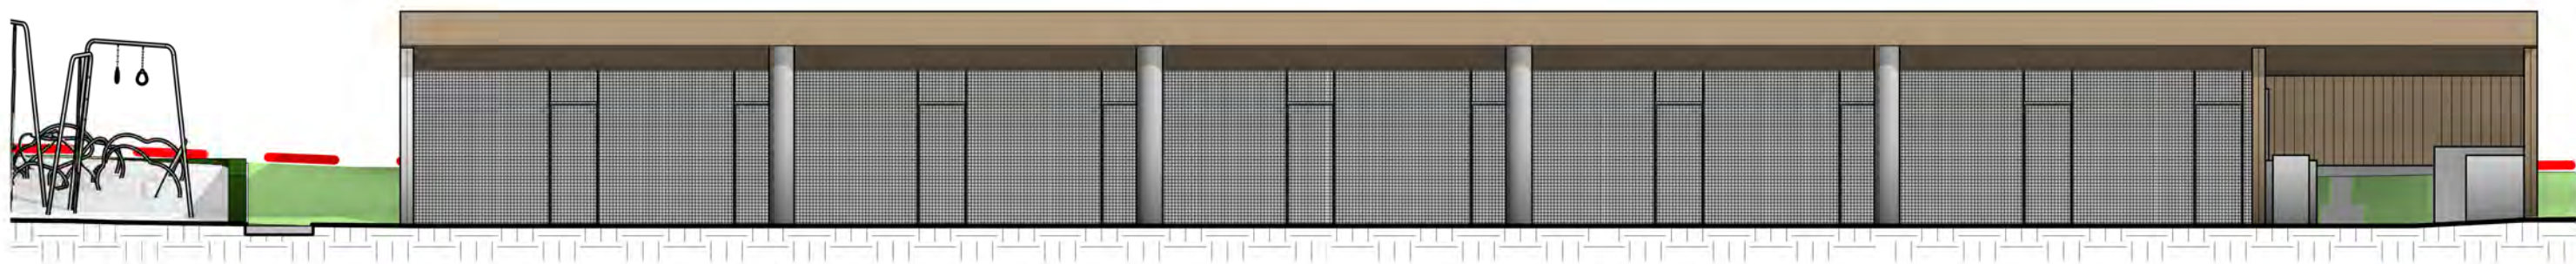


Garasje_Fasade vest
1 : 100

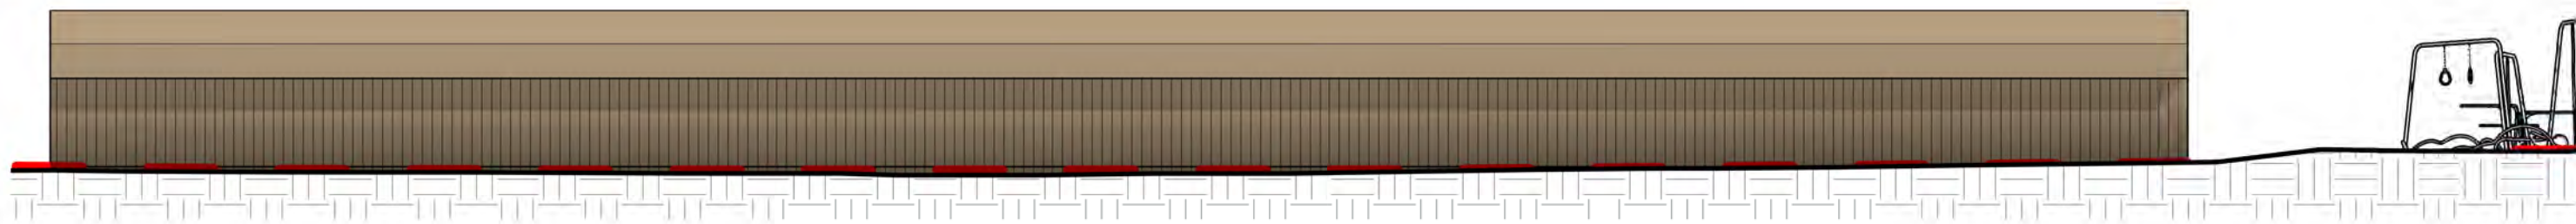


Garasje_Fasade øst
1 : 100

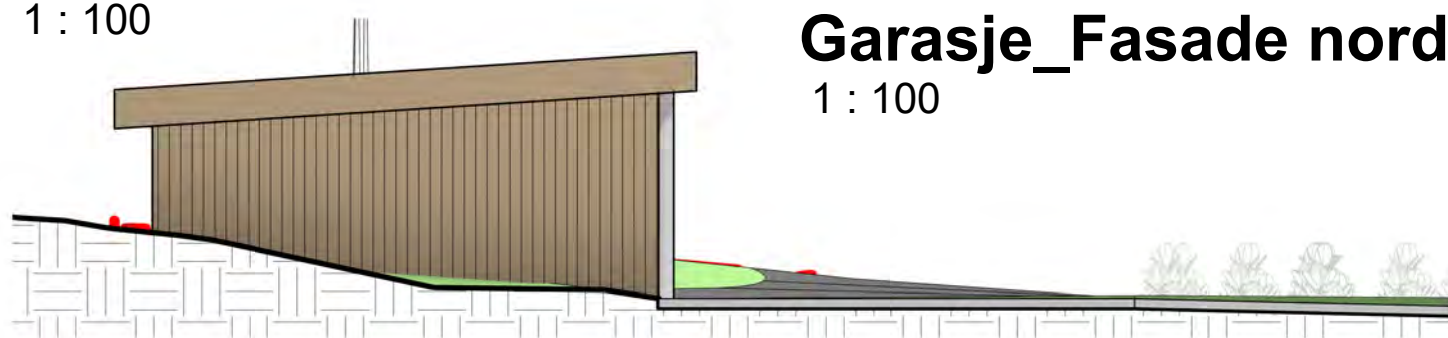


Garasje_Fasade nord
1 : 100

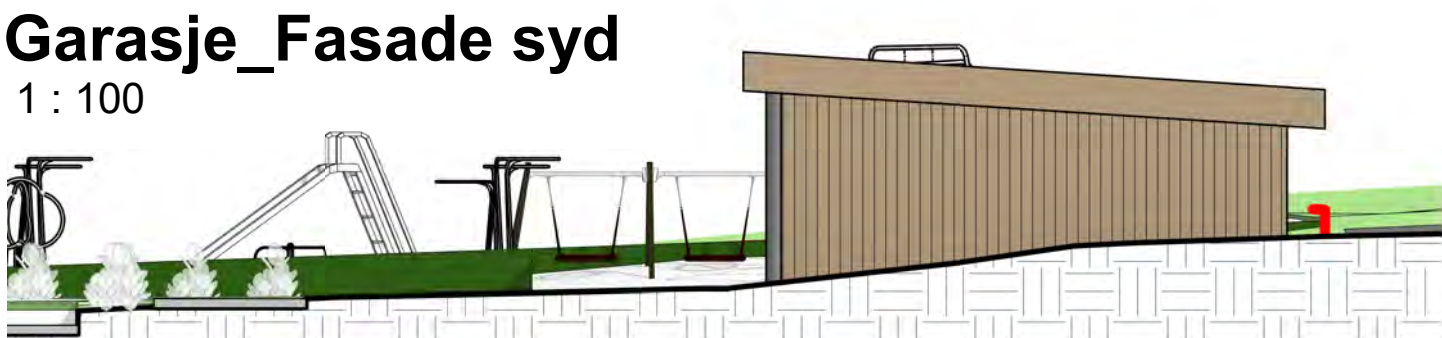

Garasje_Fasade syd
1 : 100

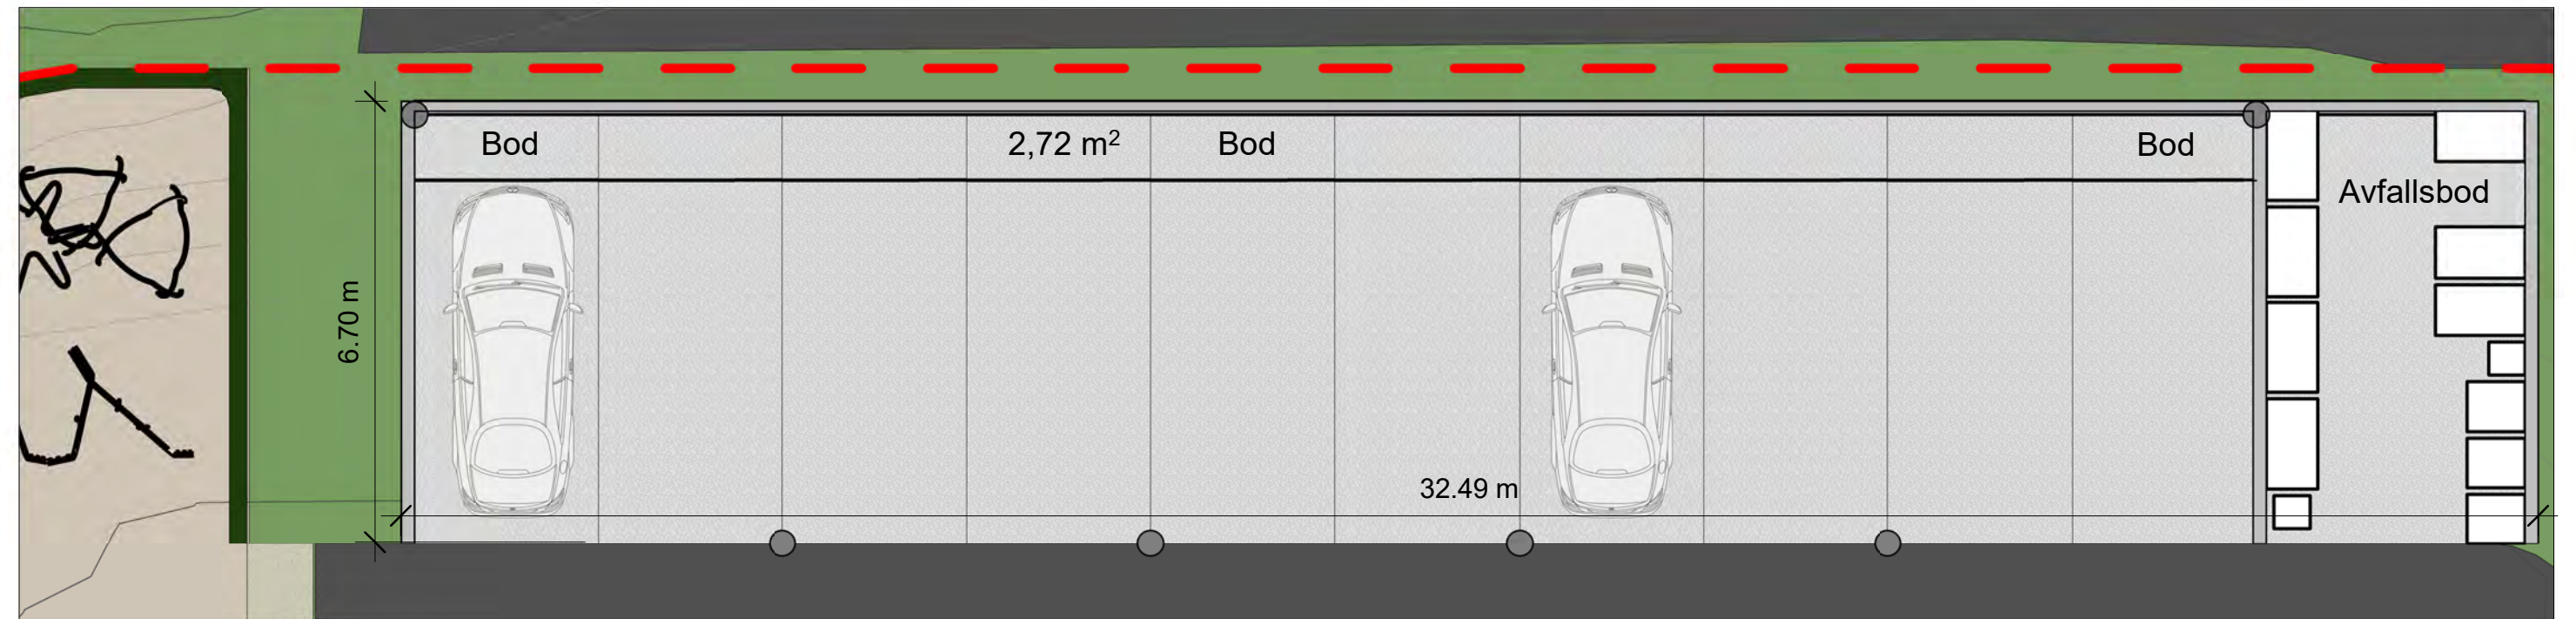

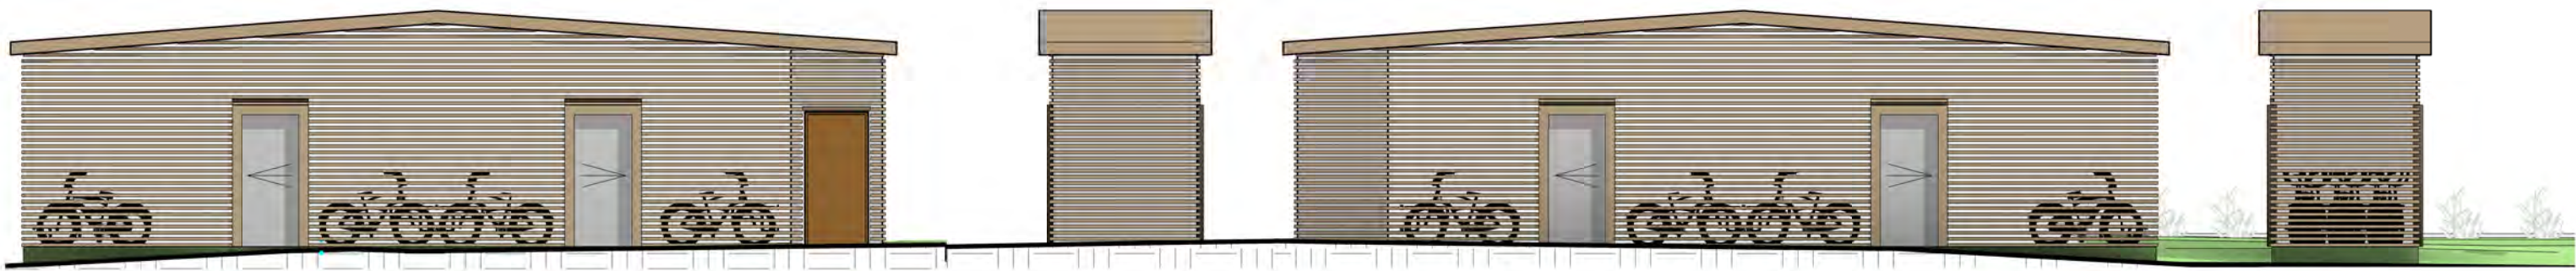


Bod_Fasade syd
1 : 100


Bod_Fasade øst
1 : 100

Bod_Fasade nord
1 : 100

Bod_Fasade vest
1 : 100

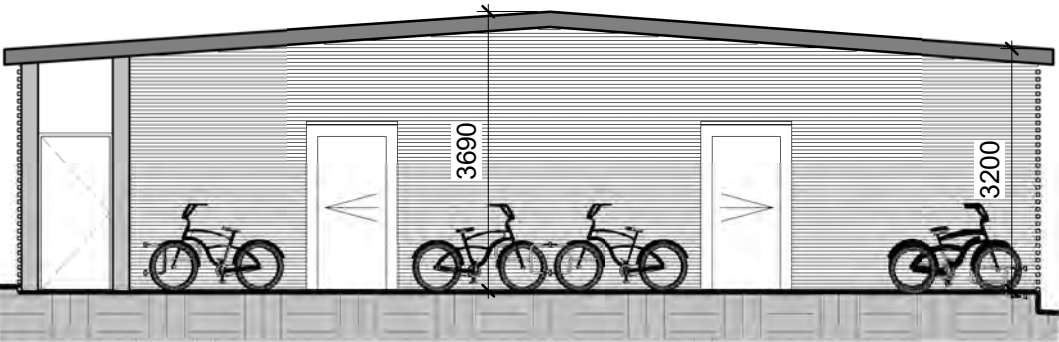

Bod_Snitt
1 : 100

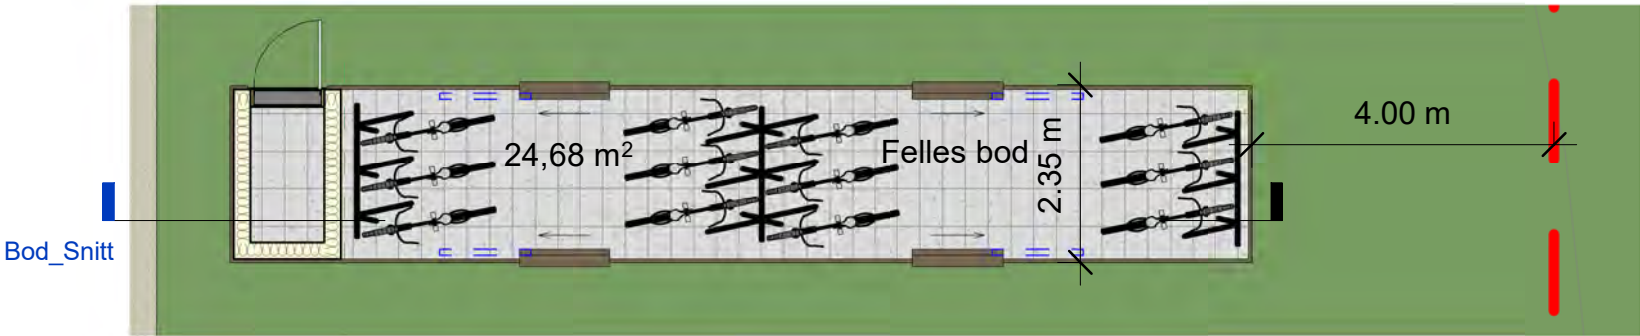

Bod_Plan
1 : 100